


External Cladding

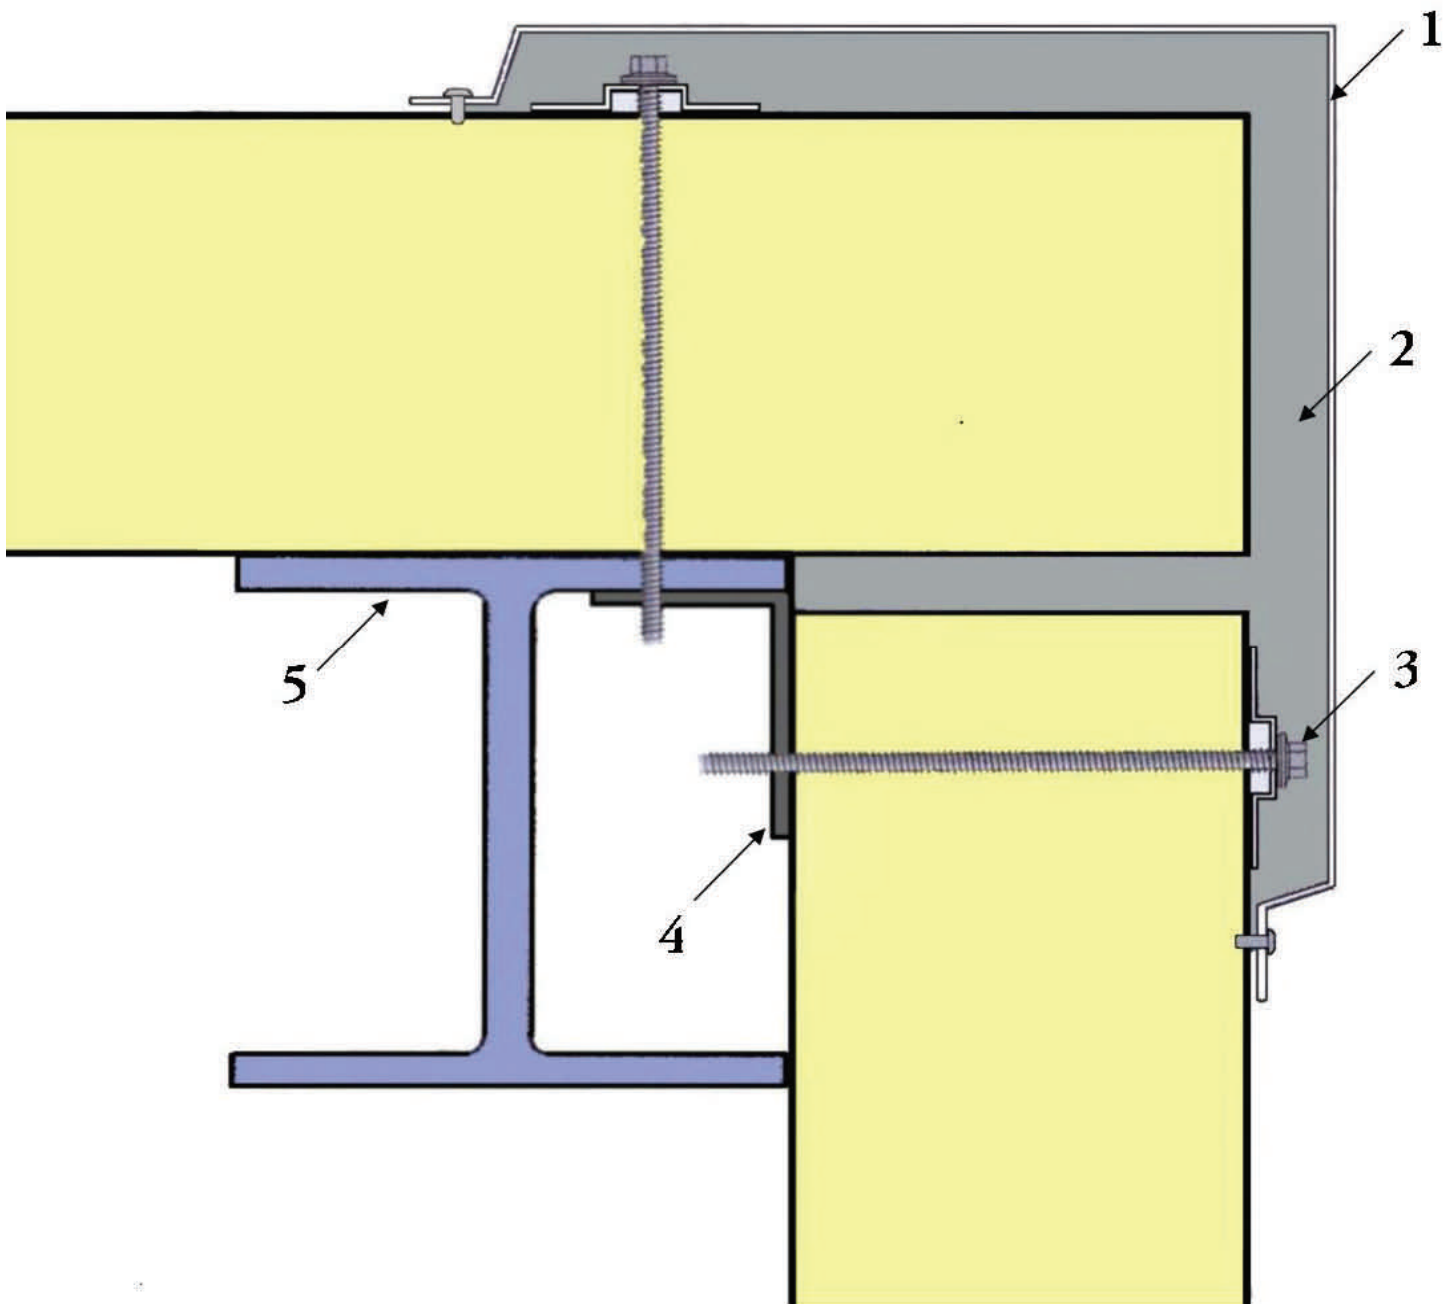

- 1.External Angle
- 2.Void Filled with Appropriate Insulation
- 3.Tek Screw Fixed to Steelwork
- 4.Galv Angle Fixed to Main Steel Work
- 5.Steel Work (I beam)