


Typical Partition 2 (Chillroom - Freezer Wall / Ceiling)

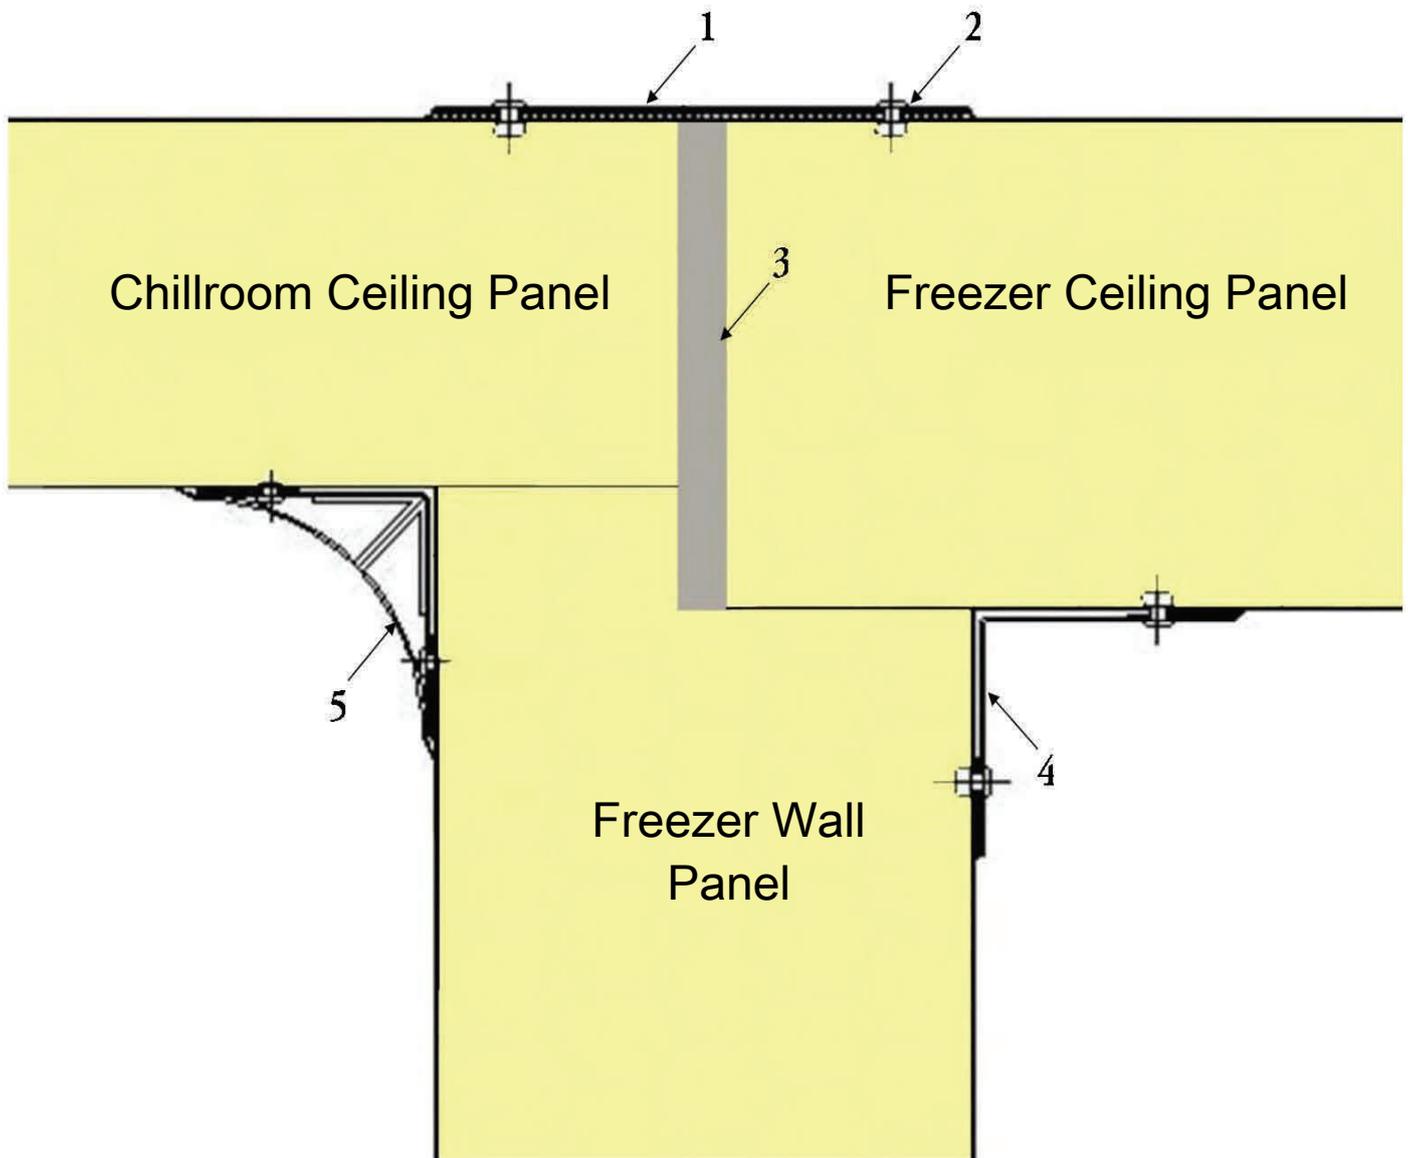

- 1.Flat Cover Strip
- 2.Rivet
- 3.Polyurethane Insitu Foam
- 4.Internal Angle